


HAMILTON CITY COUNCIL

Proposals For Lowering Of Railway Line Under Victoria Street

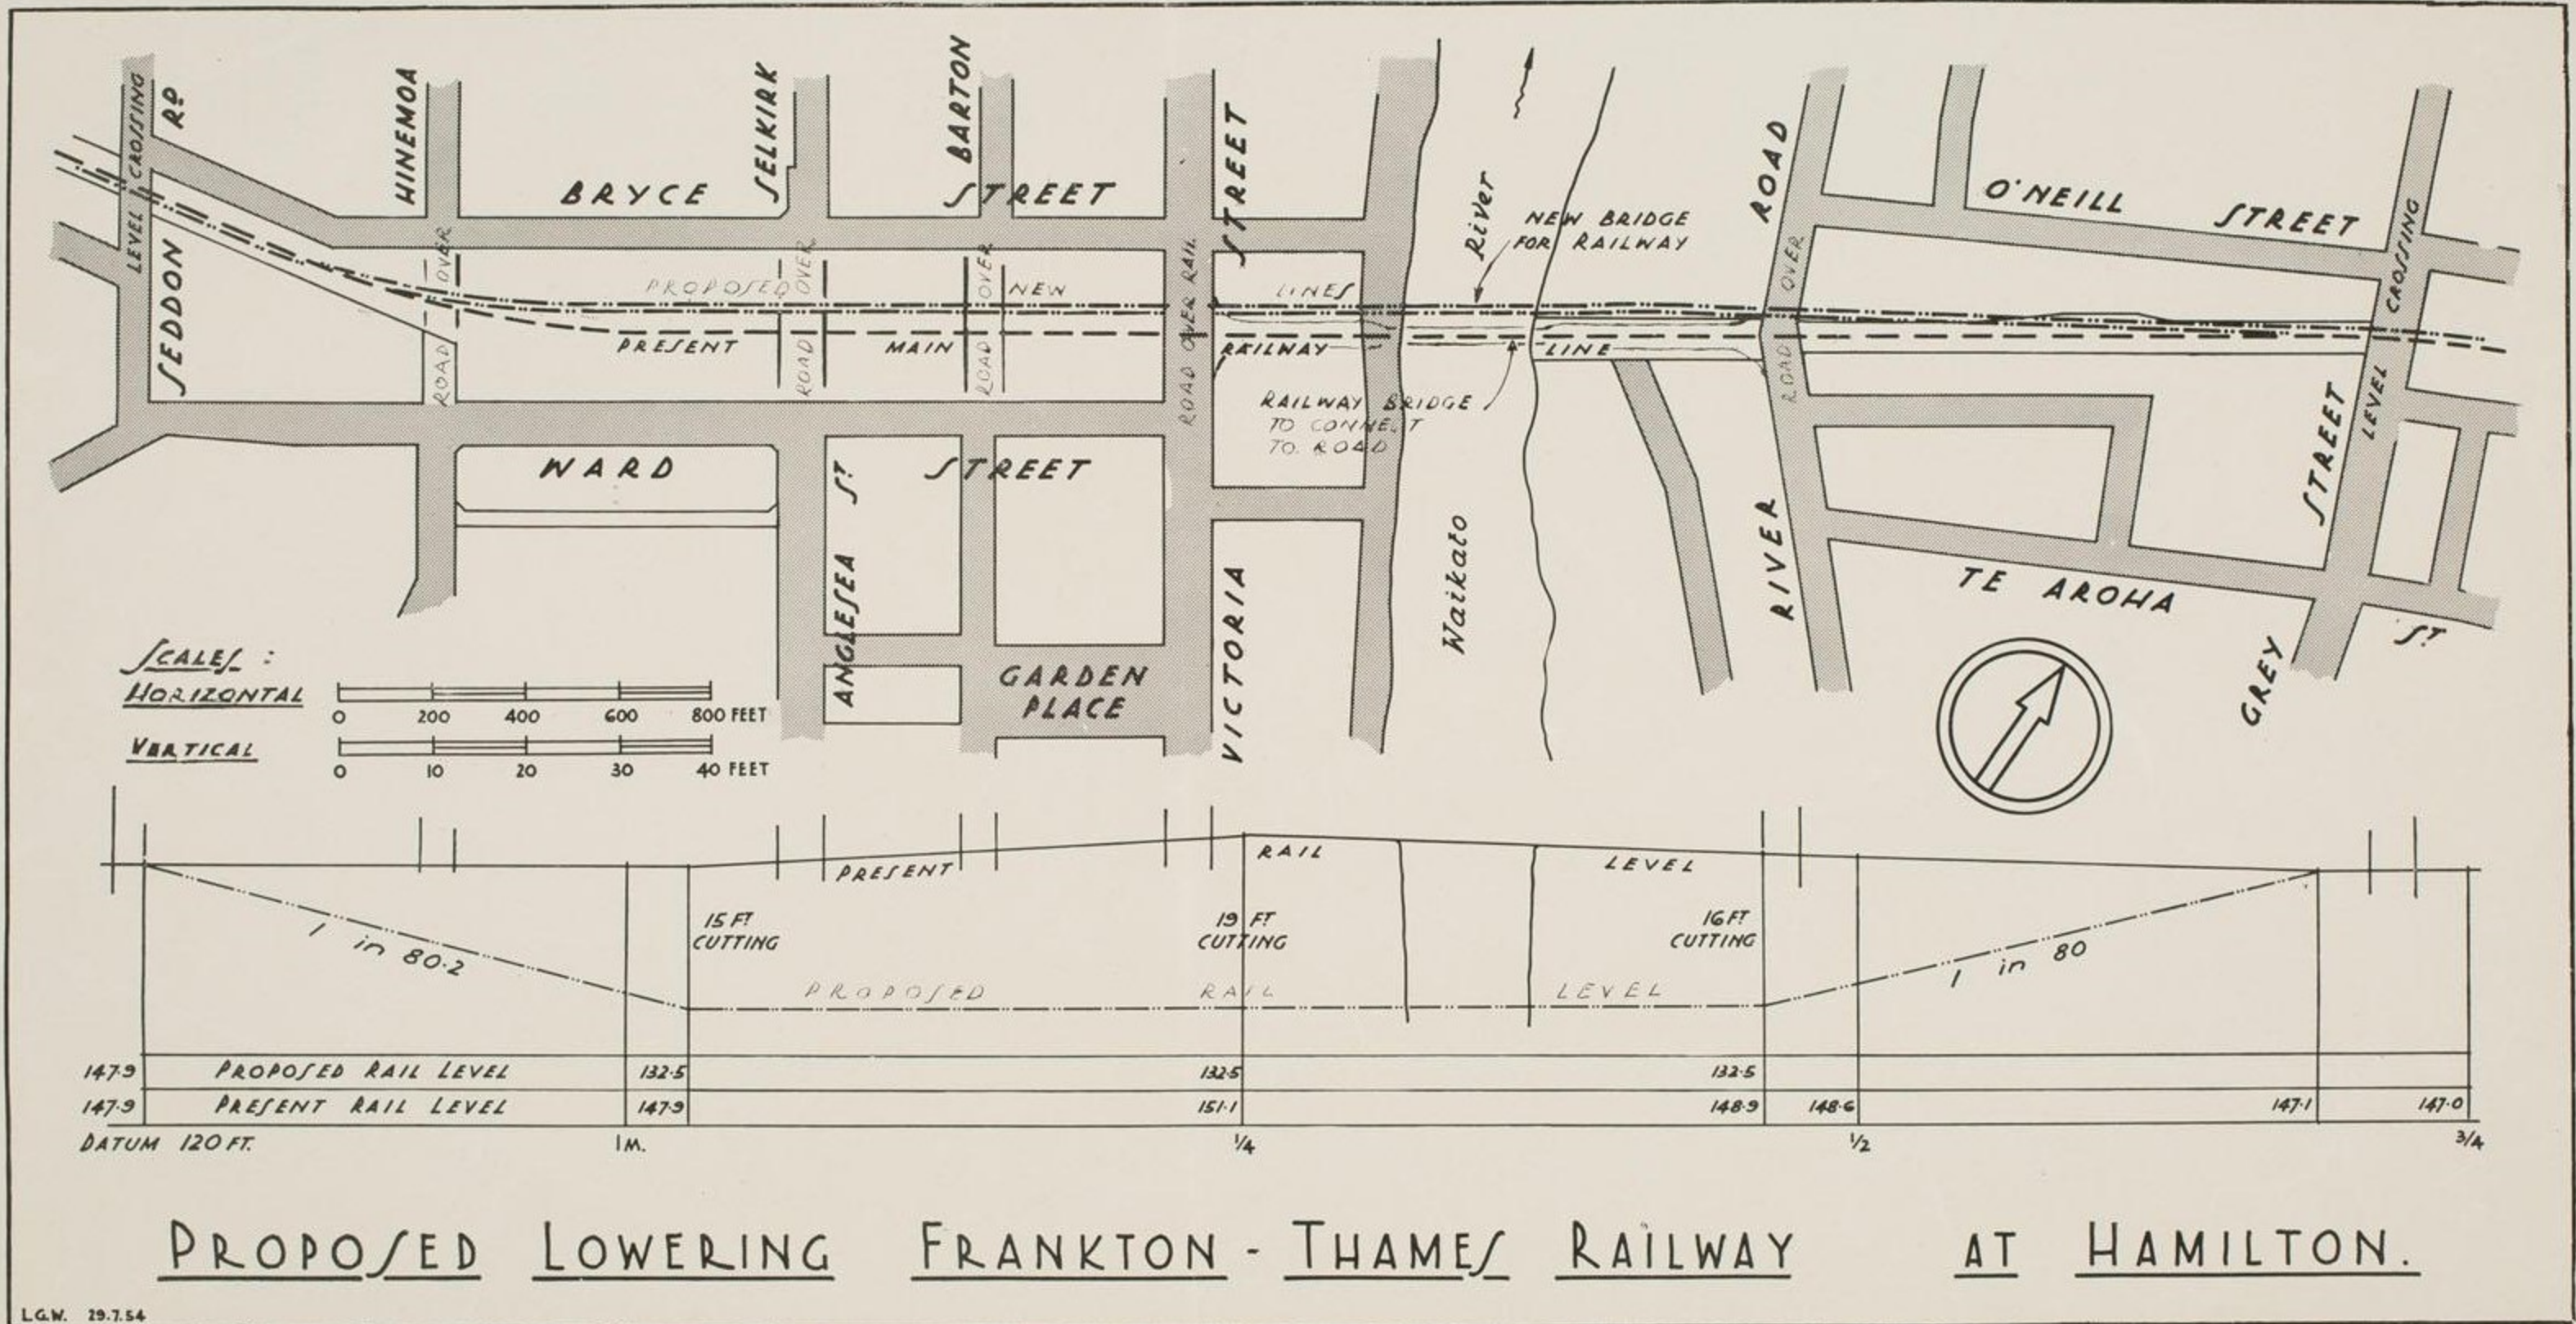

City Council plans which were put forward as a basis for discussion for the lowering of the railway line under Victoria Street at the special public meeting called for the purpose on Monday, 2nd August, 1954. The plans are in two sections, the top part showing how, by lowering the line from Seddon Road to Grey Street, new traffic outlets can be provided by joining Alexandra Street with Barton Street, Anglesea Street with Selkirk Street and Tristram Street with Hinemoa Street so that these, together with Victoria Street and River Road, will run over the lowered line and thus give five crossings with no interference from railway traffic. The lower plan shows the depth of the cutting and the gradients proposed. The greatest depth of the cutting will be 19ft.

(Full details are yet to be worked out between the Railways Department's Engineers and the Hamilton City Engineer)

bn 268216
38030720

REF
3
832.141 GME
1954

HCLM_308